



**VUE DE FACE**

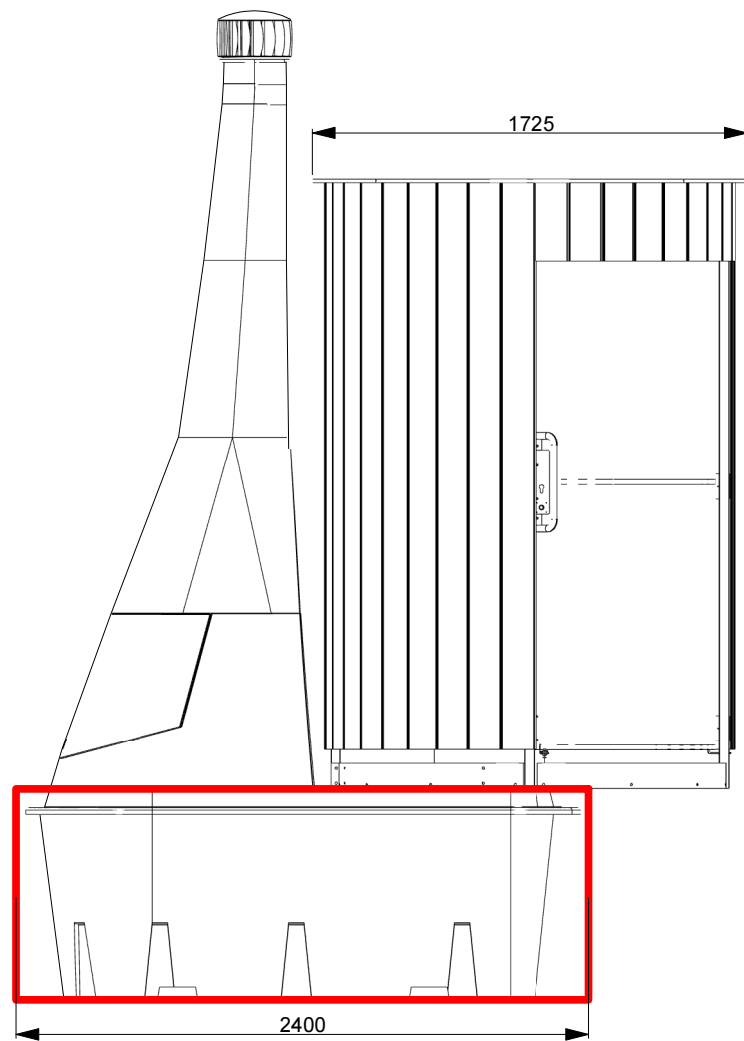


**VUE DE GAUCHE**

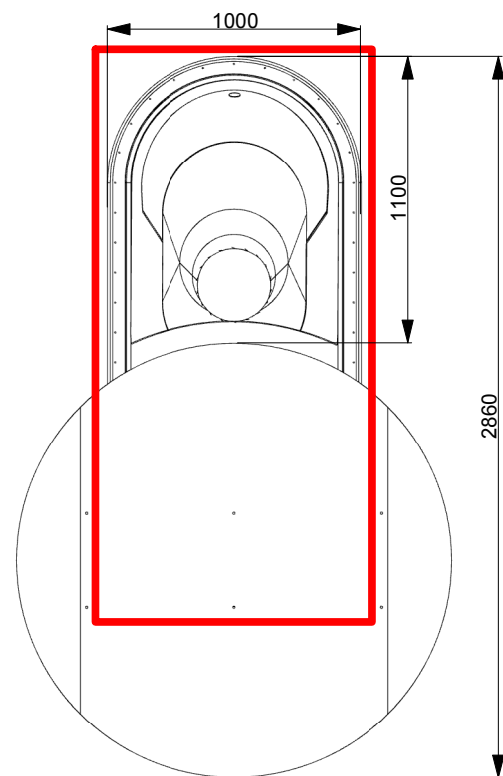

**VUE DE DESSUS**

 Délimitation Excavation

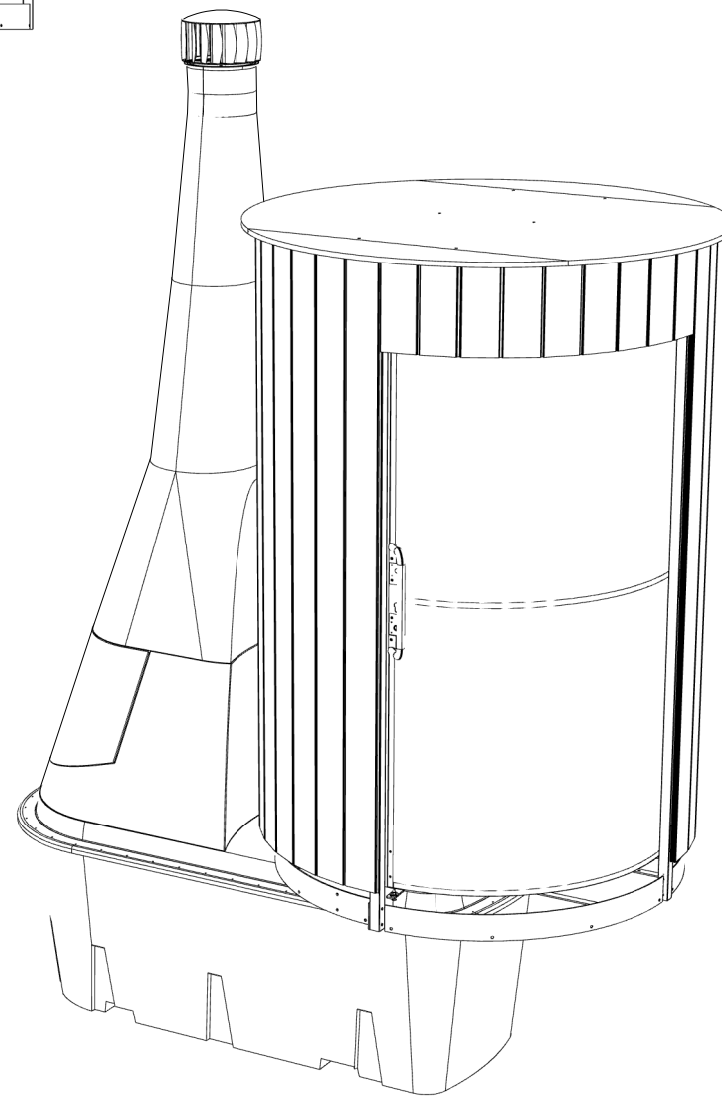

**VUE EN PERSPECTIVE**

General Notes

**Mise en Plan  
KL2stn. + STK**

No.	Revision/Issue	Date

Firm Name and Address

KAZUBA Sarl  
1000 Rte de  
l'aqueduc  
13990 Fontvieille  
France

Project Name and Address

Project

Sheet

Date

Scale

Echelle : 1/30